


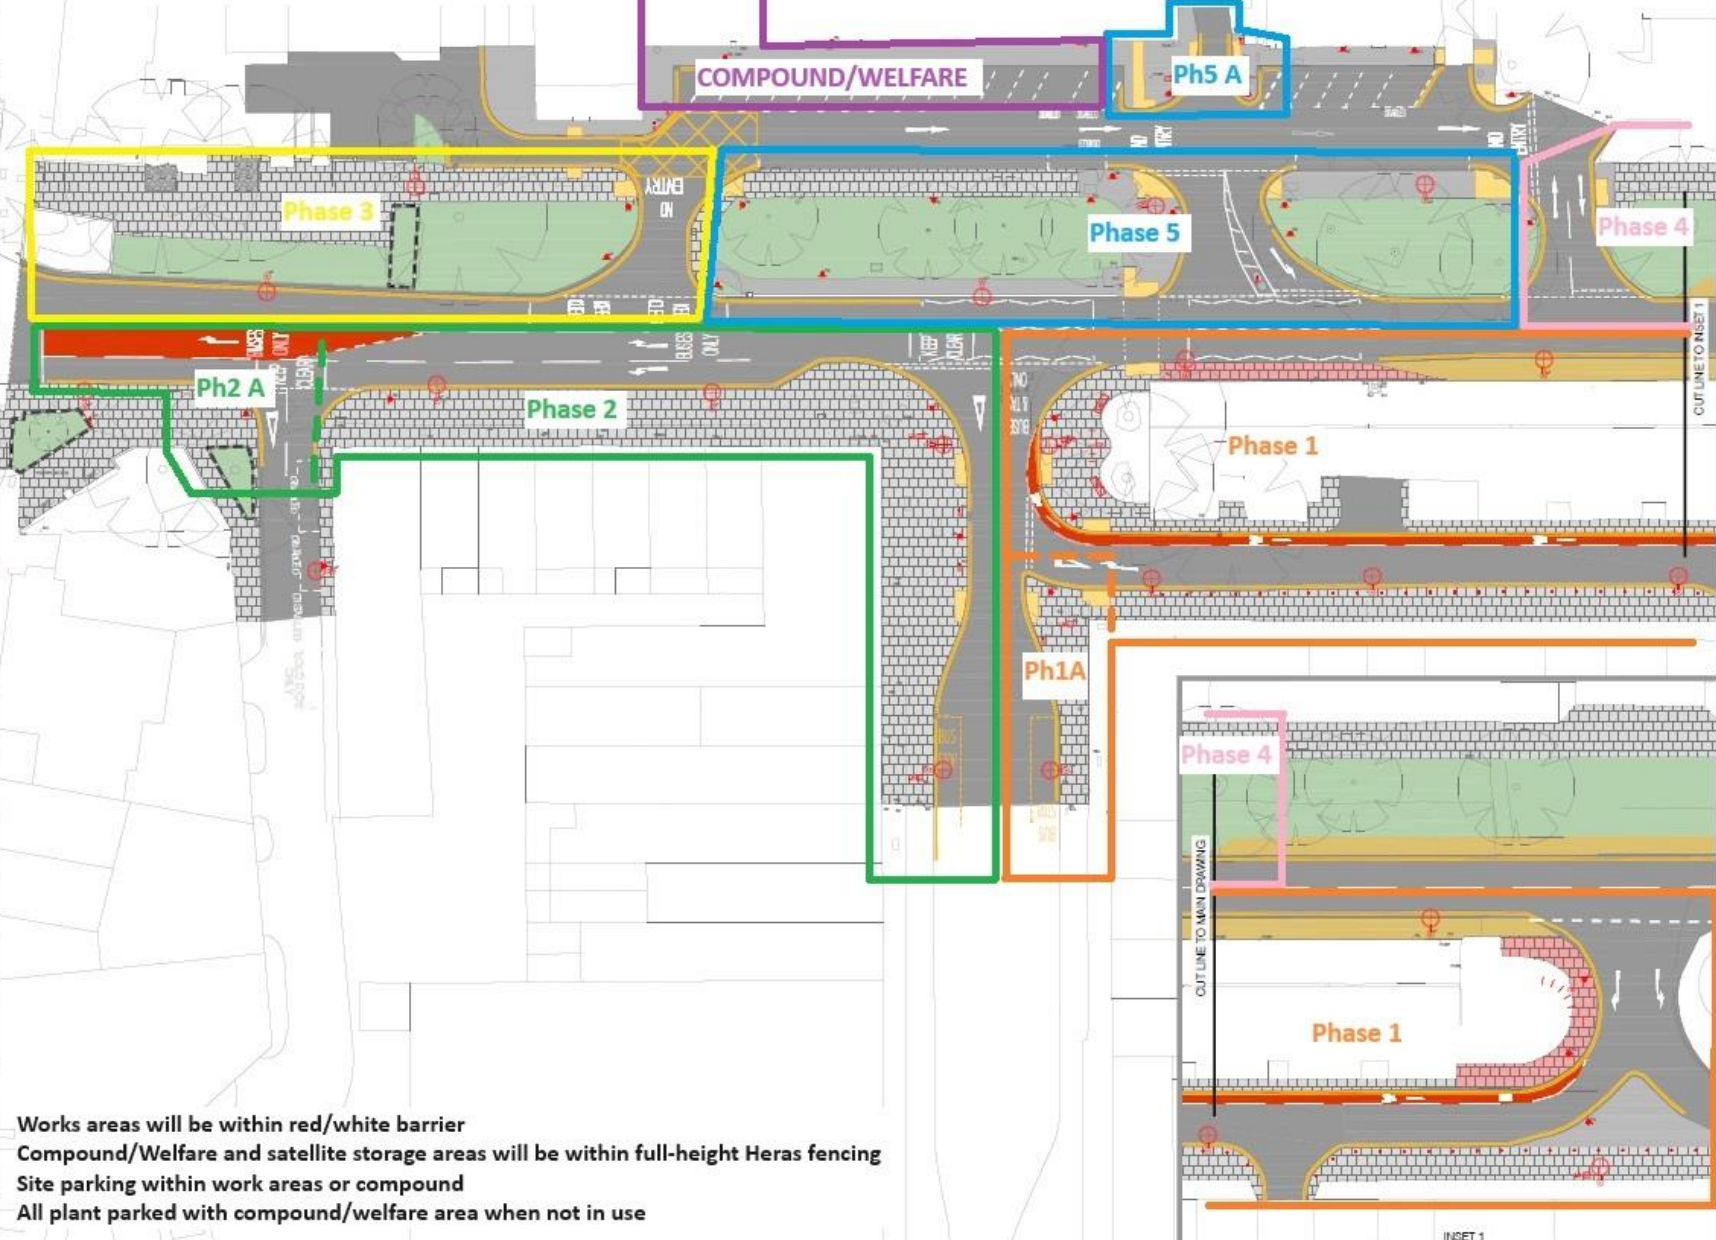

ECL Western Boulevard Phase Plan (Carriageway Surfacing Phase TBC)



LEGEND

- Asphalt Carriageway
- Asphalt Footway
- Modular Paved Footway (Grey)
- Modular Paved Footway (Red)
- Lawn: Planting and Verges
- Brick Planter Wall Extents
- Cobbles
- Tactile Paving (Bluff)
- Cycle Lane (Surface Treatment) (Red)
- Cycle Lane (Asphalt) (Grey)
- Existing Lighting Column
- Existing Litter Bin
- Existing Road Sign
- Existing Object
- Existing Bench / Seat
- Existing Cycle Stands

No.	Date	Description	Dim	Chk	App

Works areas will be within red/white barrier
 Compound/Welfare and satellite storage areas will be within full-height Heras fencing
 Site parking within work areas or compound
 All plant parked with compound/welfare area when not in use

PROJECT CENTRE					
Project: WESTERN BOULEVARD					
Drawing Title: EXISTING GENERAL ARRANGEMENT					
Drawing Status: STAGE 4					
Drawn:	IC	Checked:	CH	Scale:	1:250
Date:	JULY 23	Drawn By:	CH	App:	

PROJECT CENTRE

Project: WESTERN BOULEVARD

Drawing Title: EXISTING GENERAL ARRANGEMENT

Drawing Status: STAGE 4

Drawn:	IC	Checked:	CH	Scale:	1:250
Date:	JULY 23	Drawn By:	CH	App:	

Drawing No: 100000175-003-01

INSET 1